


H:\Dwgs\48\B71NewTrailers.dwg, 5/2/2007 4:15:45 PM, sablair, 1:712.821

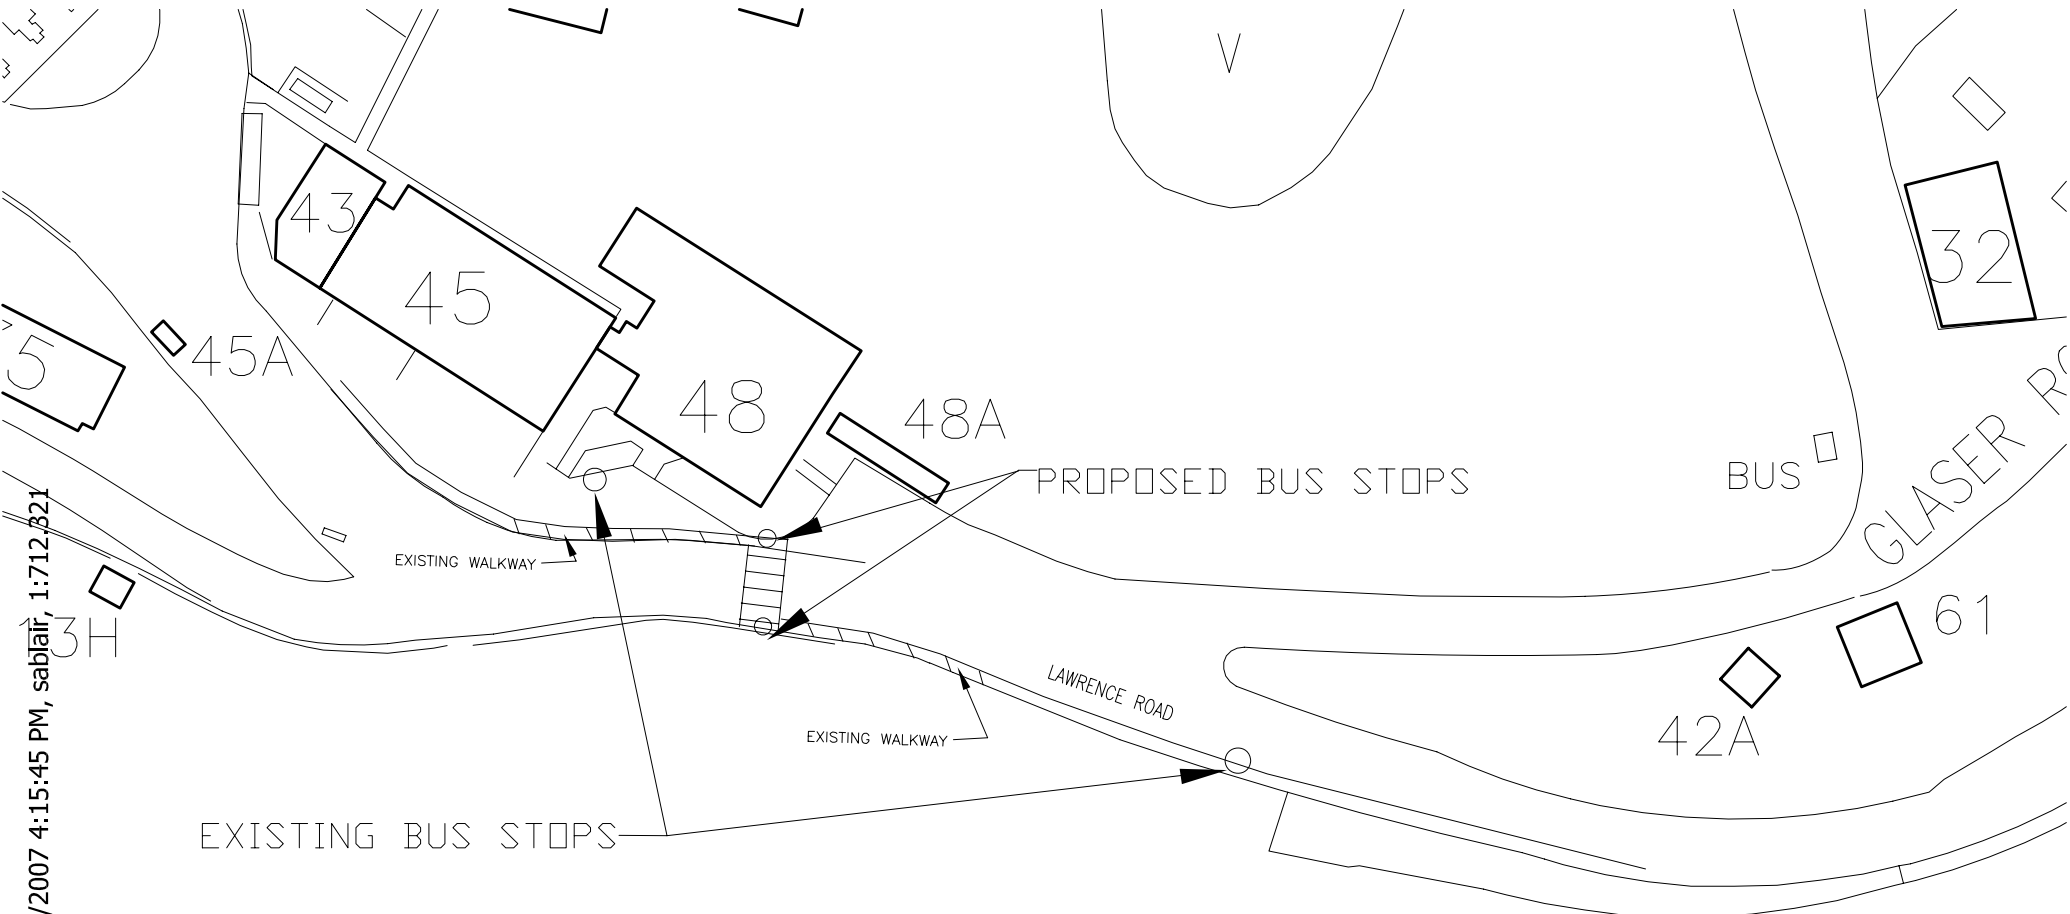

EXISTING BUS STOPS

PROPOSED BUS STOPS

EXISTING WALKWAY

EXISTING WALKWAY

LAWRENCE ROAD

BUS

GLASER RD