



CLOTRON ROAD

NIBBI BROTHERS SITE PLAN

② DATED SEPTEMBER 24, 2008

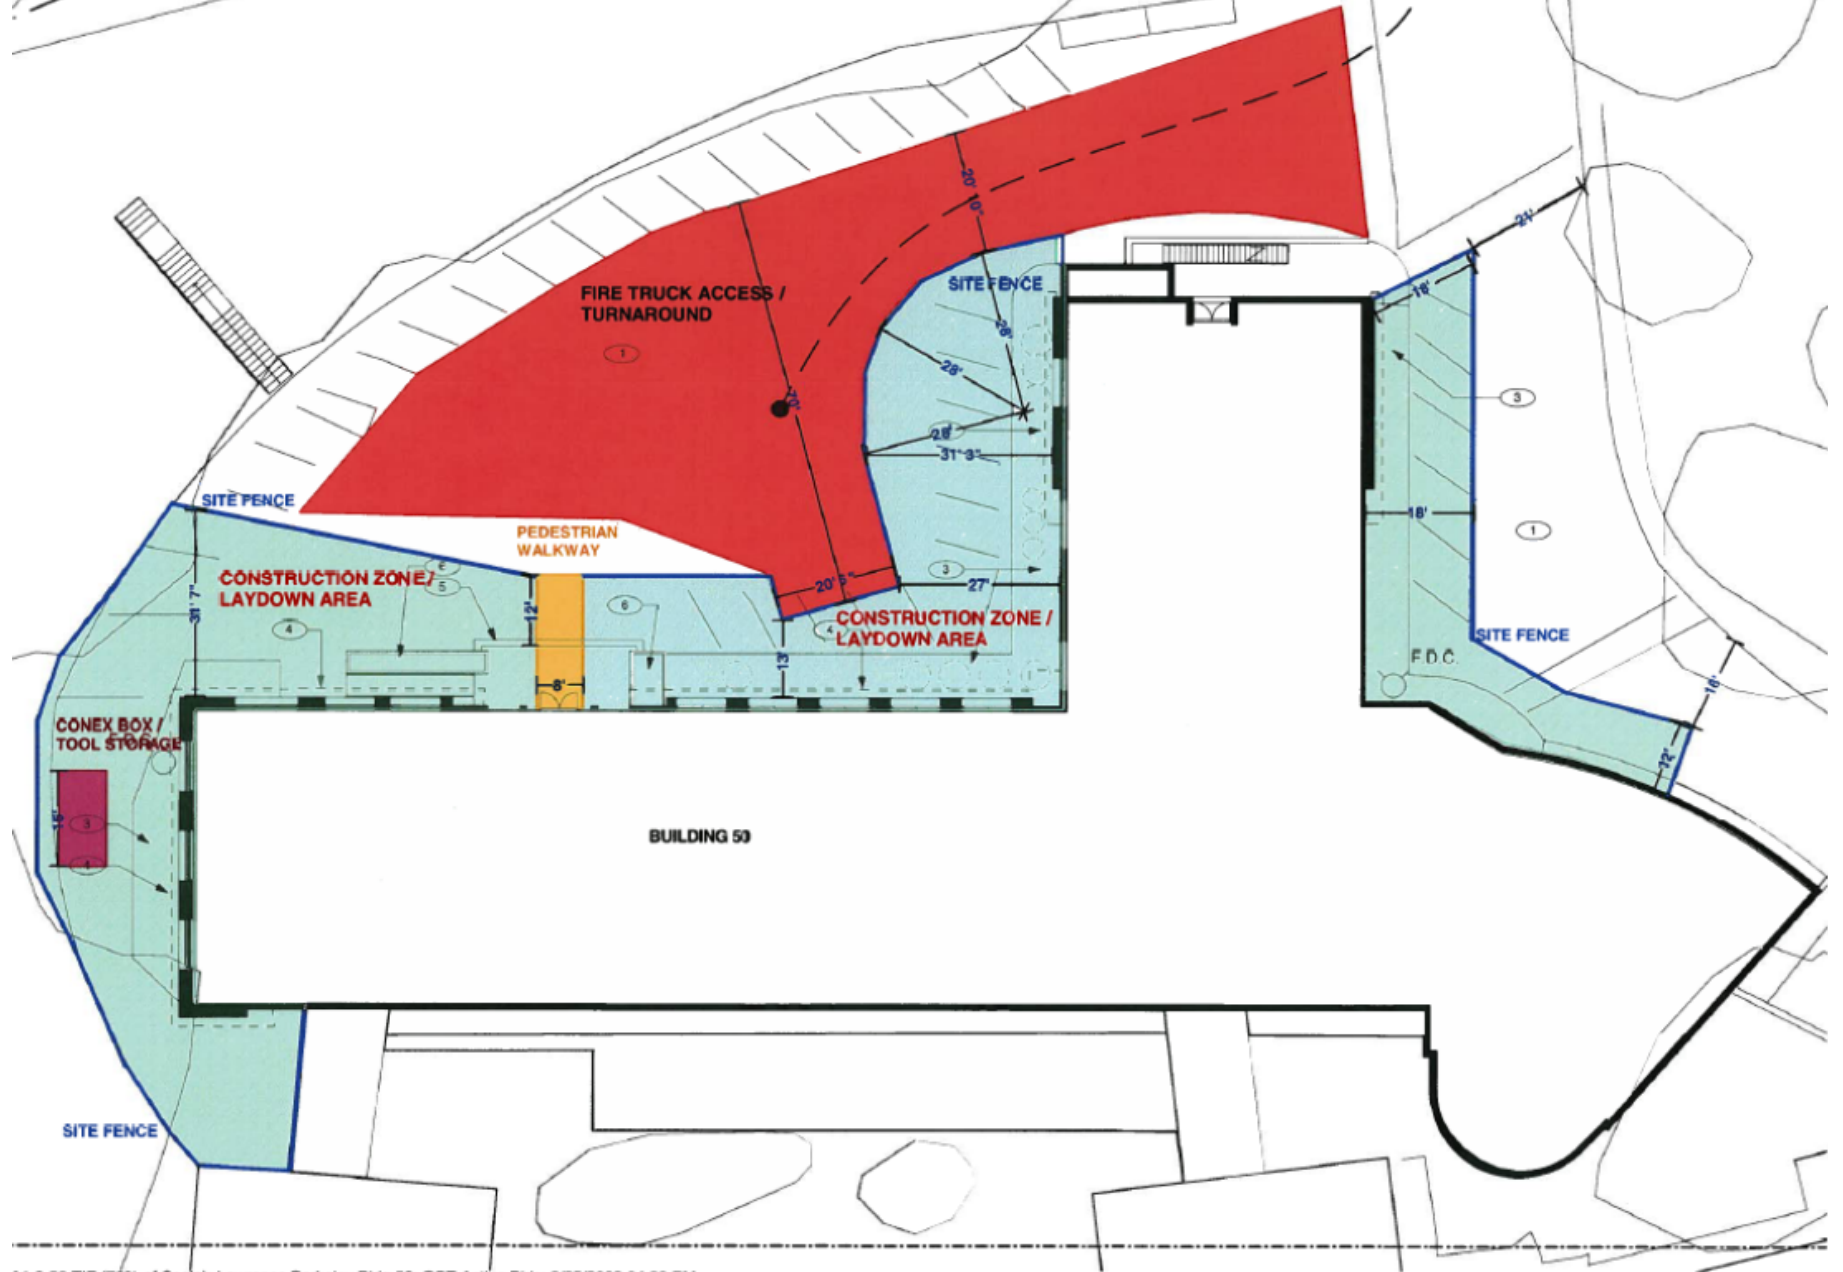

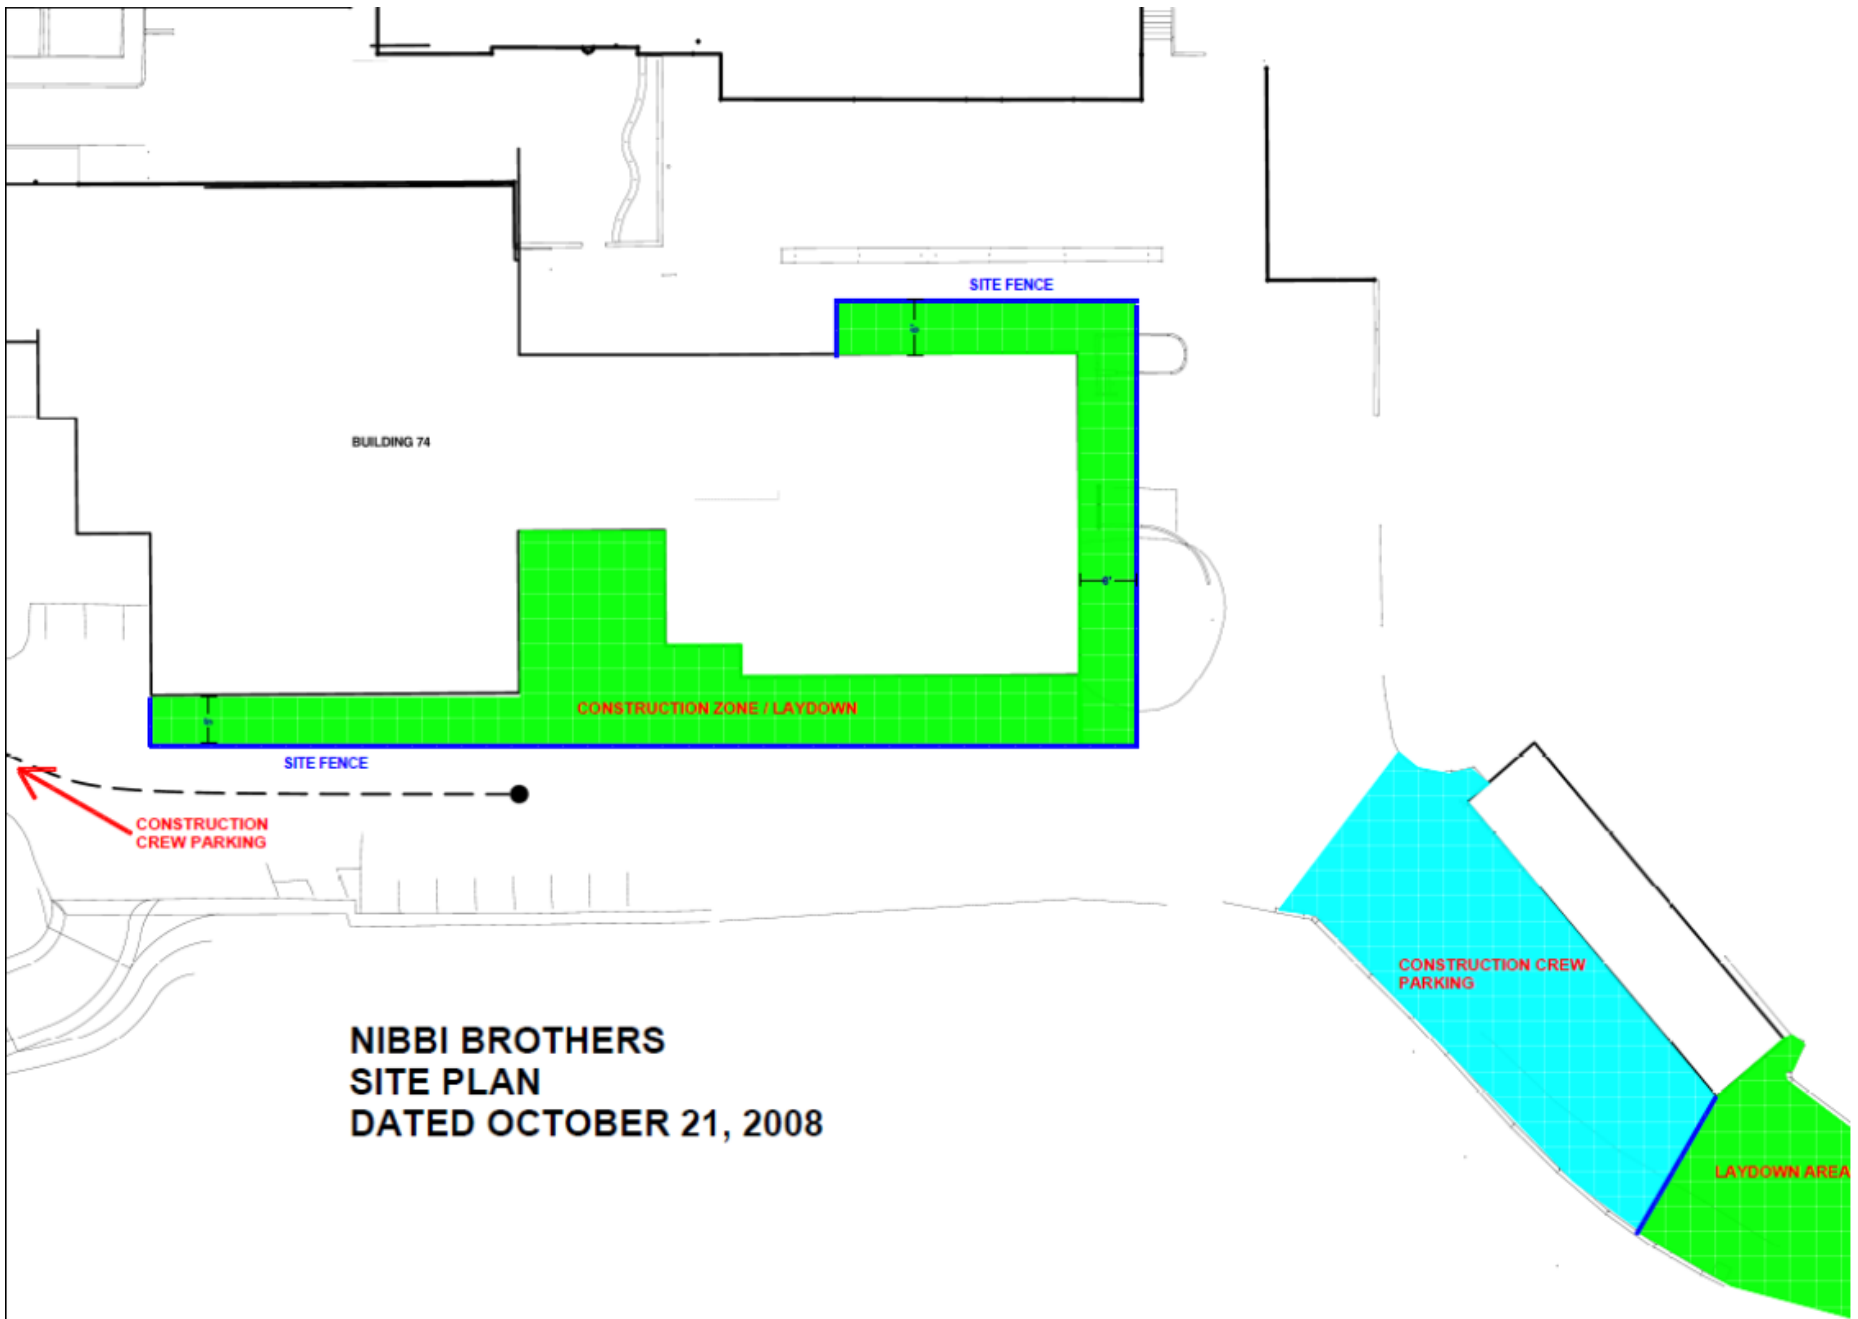

**NIBBI BROTHERS
SITE PLAN
DATED OCTOBER 21, 2008**

LEGEND



CONSTRUCTION ACCESS ROUTE